


# BUS SHELTERS 2017

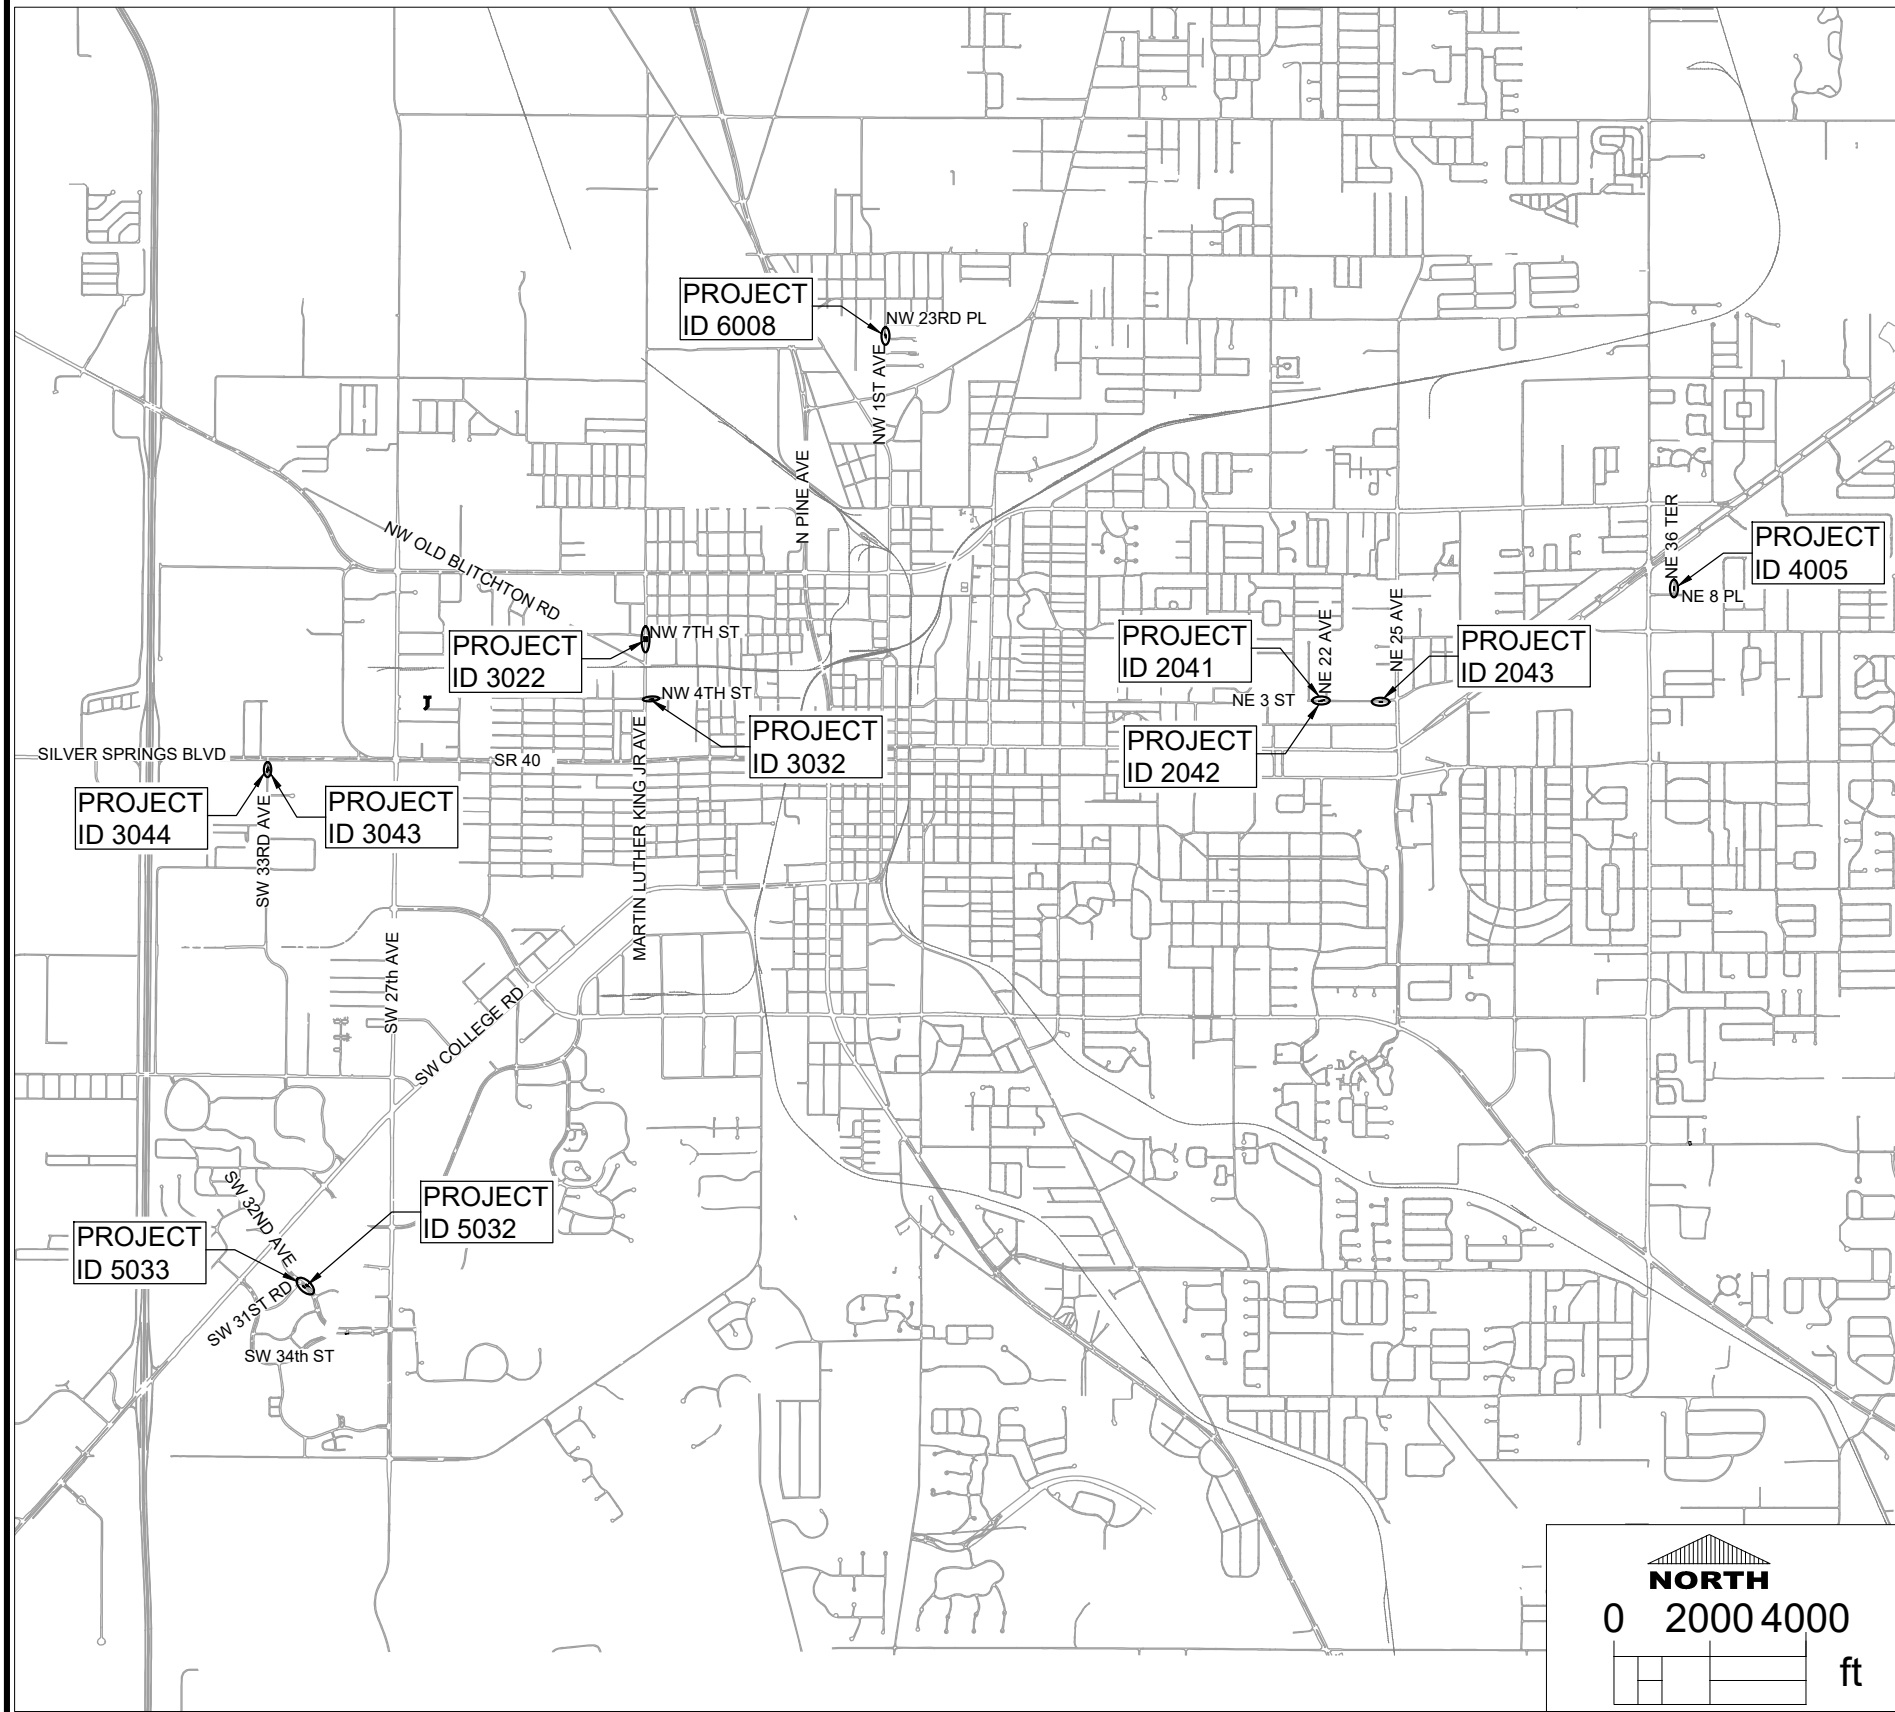


## INDEX OF SHEETS

SHEET NO.	DESCRIPTION
1.....	COVER
2.....	GENERAL NOTES
3.....	BUS SHELTER DETAILS
4-14.....	PLAN

60% PLANS  
 NOT FOR CONSTRUCTION  
 DATE: 10/24/16

UTILITY COMPANIES		
UTILITY COMPANY	PHONE NUMBER	EMERGENCY
EMBARQ	(352) 368-8817	(352) 622-0111
CITY OF Ocala ELECTRIC	(352) 351-6620	(352) 351-6666 LEAVE MESSAGE
CITY OF Ocala WATER/SEWER	(352) 629-8521	(352) 351-6775
COX COMMUNICATIONS	(352) 873-5629	(352) 854-0055
TECO GAS	(352) 622-0112	1-817-832-6747
AT&T	(352) 237-2383	
MCI WORLDCOM	(352) 258-8711	

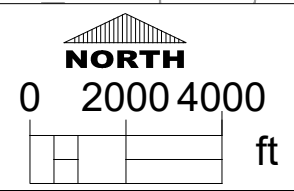

PROJECT DESCRIPTION: PROPOSED BUS STOP SHELTERS 2016

1 OF 14

DATE	REV. BY

SHEET DESCRIPTION: COVER SHEET

OSCAR TOVAR, P.E.  
 Registered Engineer No. 64599  
 State of Florida, DATE: \_\_\_\_\_  
 Valid only with embossed seal.

PROJECT DESCRIPTION: PROPOSED BUS STOP SHELTERS 2016

PROJ.#: 16113  
 F.B.#:  
 FILE No.:  
 LAST DRAWN: 10/24/16

PROJECT DESCRIPTION: PROPOSED BUS STOP SHELTERS 2016

DRAWN BY: OT  
 DESIGNED BY: N/A  
 HORIZ.: N/A  
 VERT.: N/A

PREPARED BY THE  
**CITY OF Ocala**  
 ENGINEERING & WATER RESOURCES DEPARTMENT  
 TRANSPORTATION ENGINEERING DIVISION